



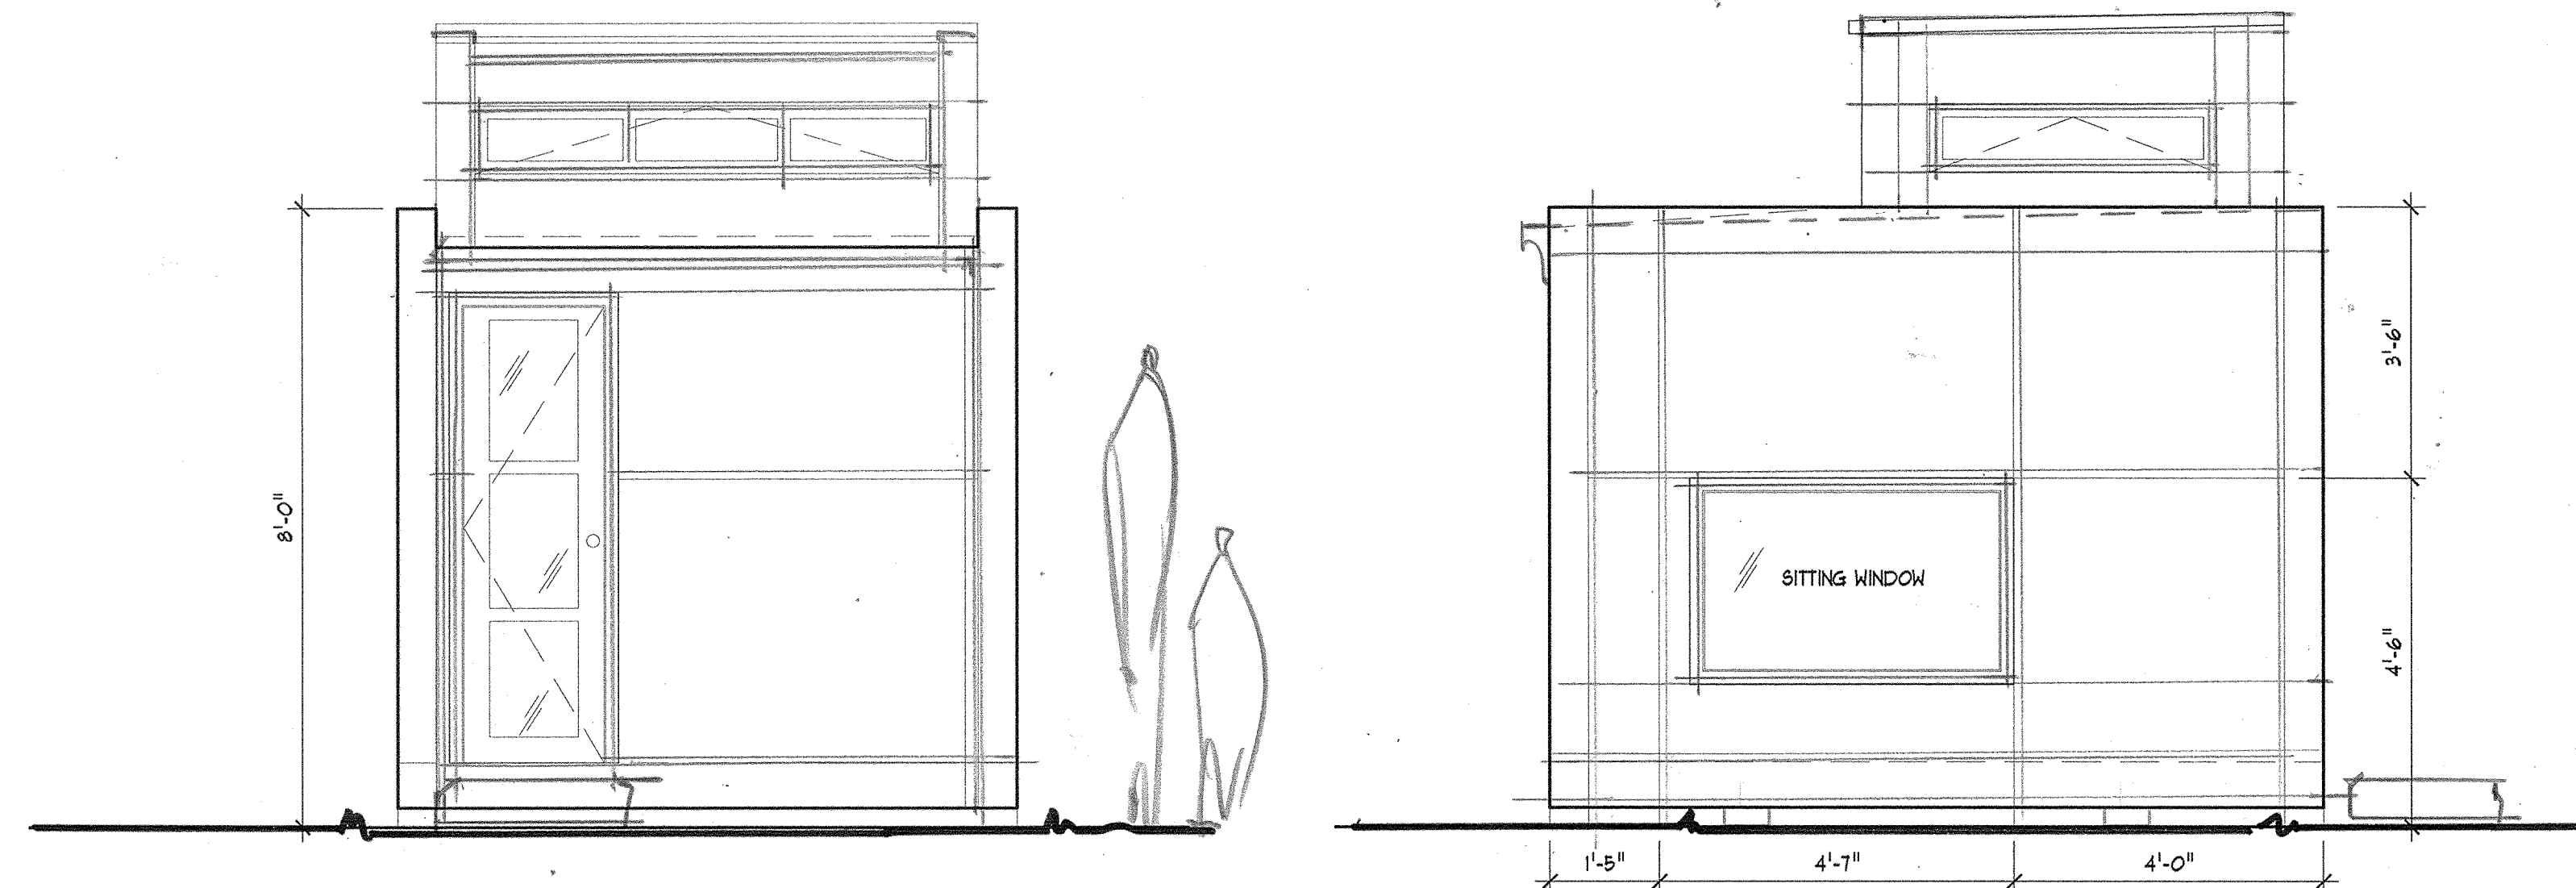


A1 FRONT ELEVATION
1/2" = 1'-0"

A2 SIDE ELEVATION
1/2" = 1'-0"

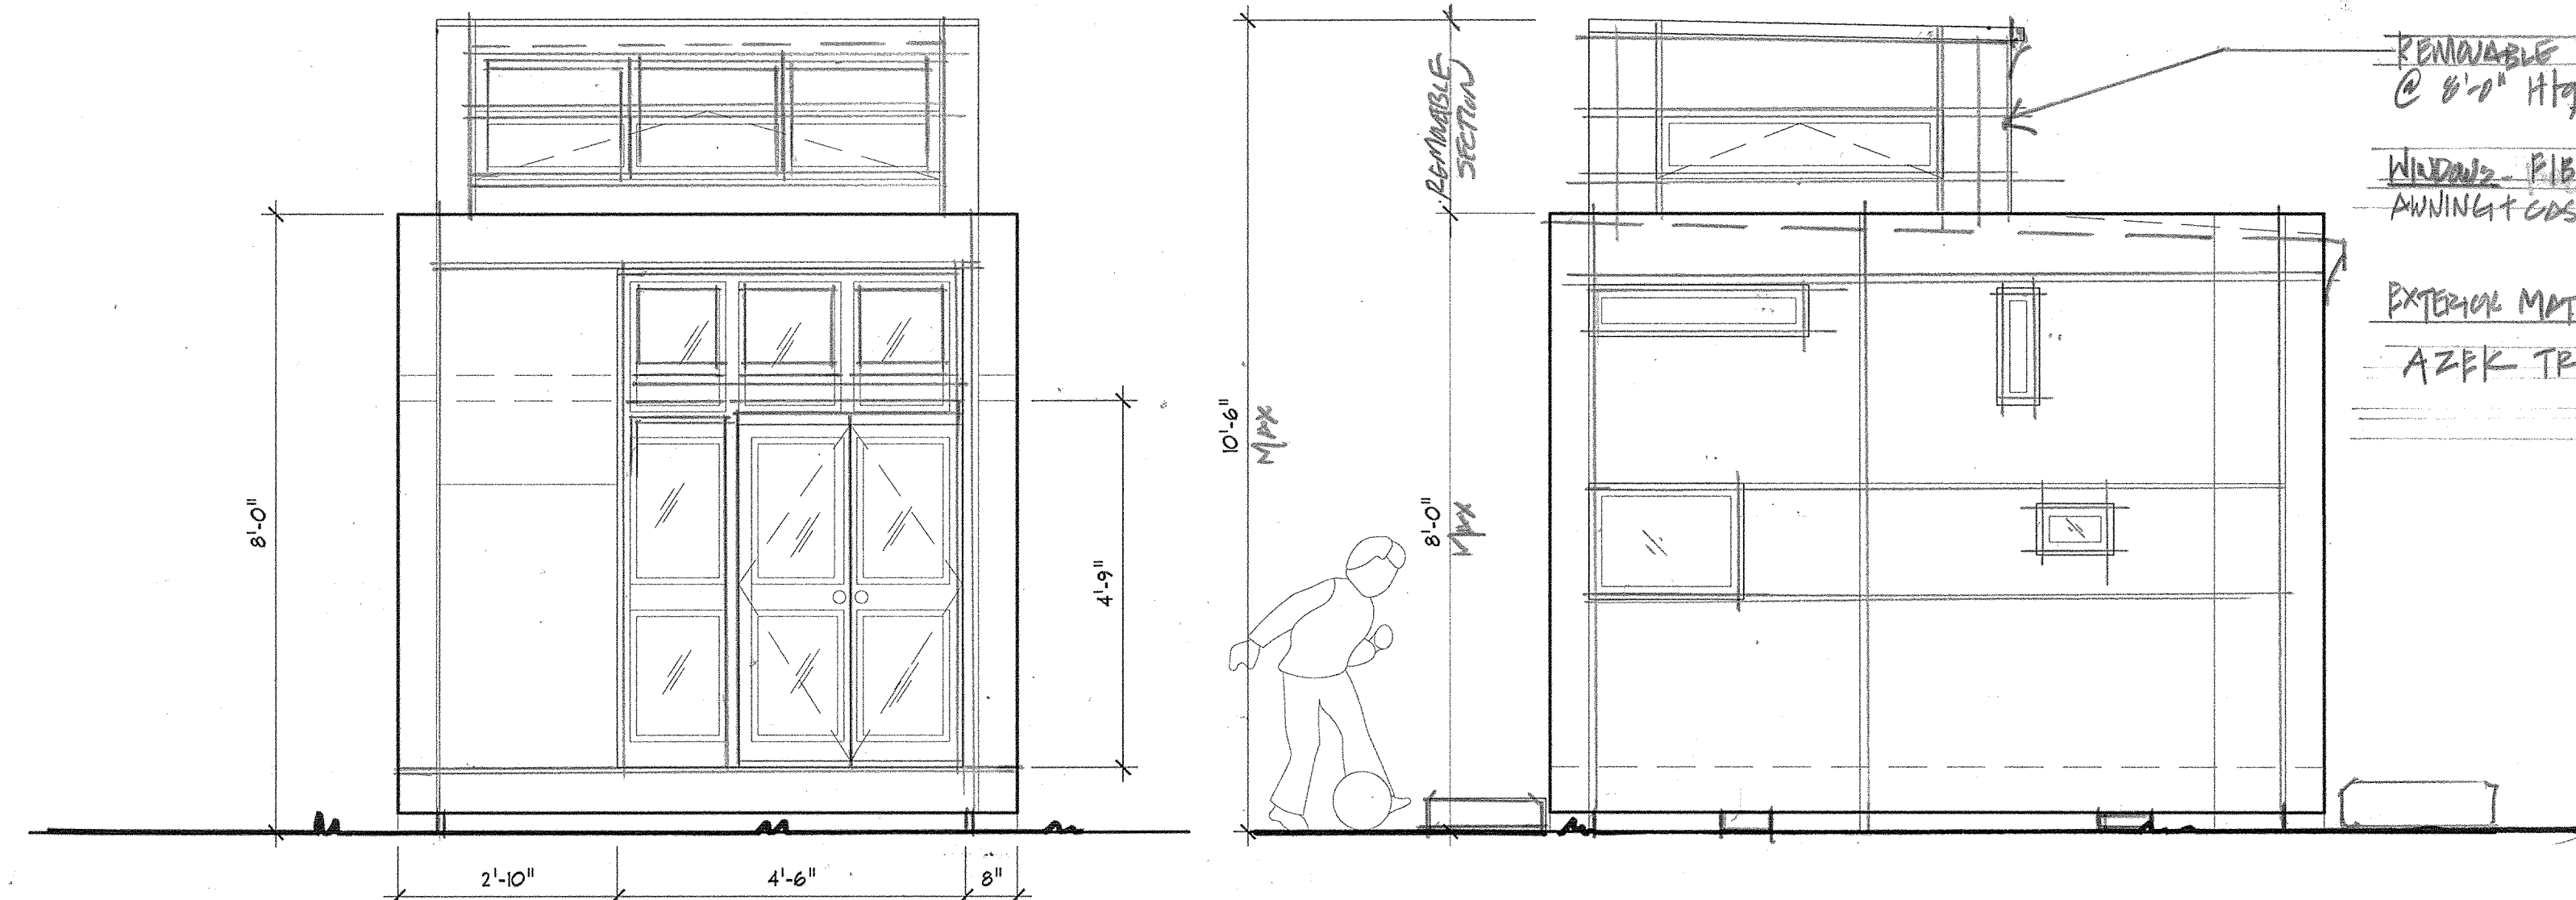


B1 REAR ELEVATION
1/2" = 1'-0"


B2 SIDE ELEVATION
1/2" = 1'-0"

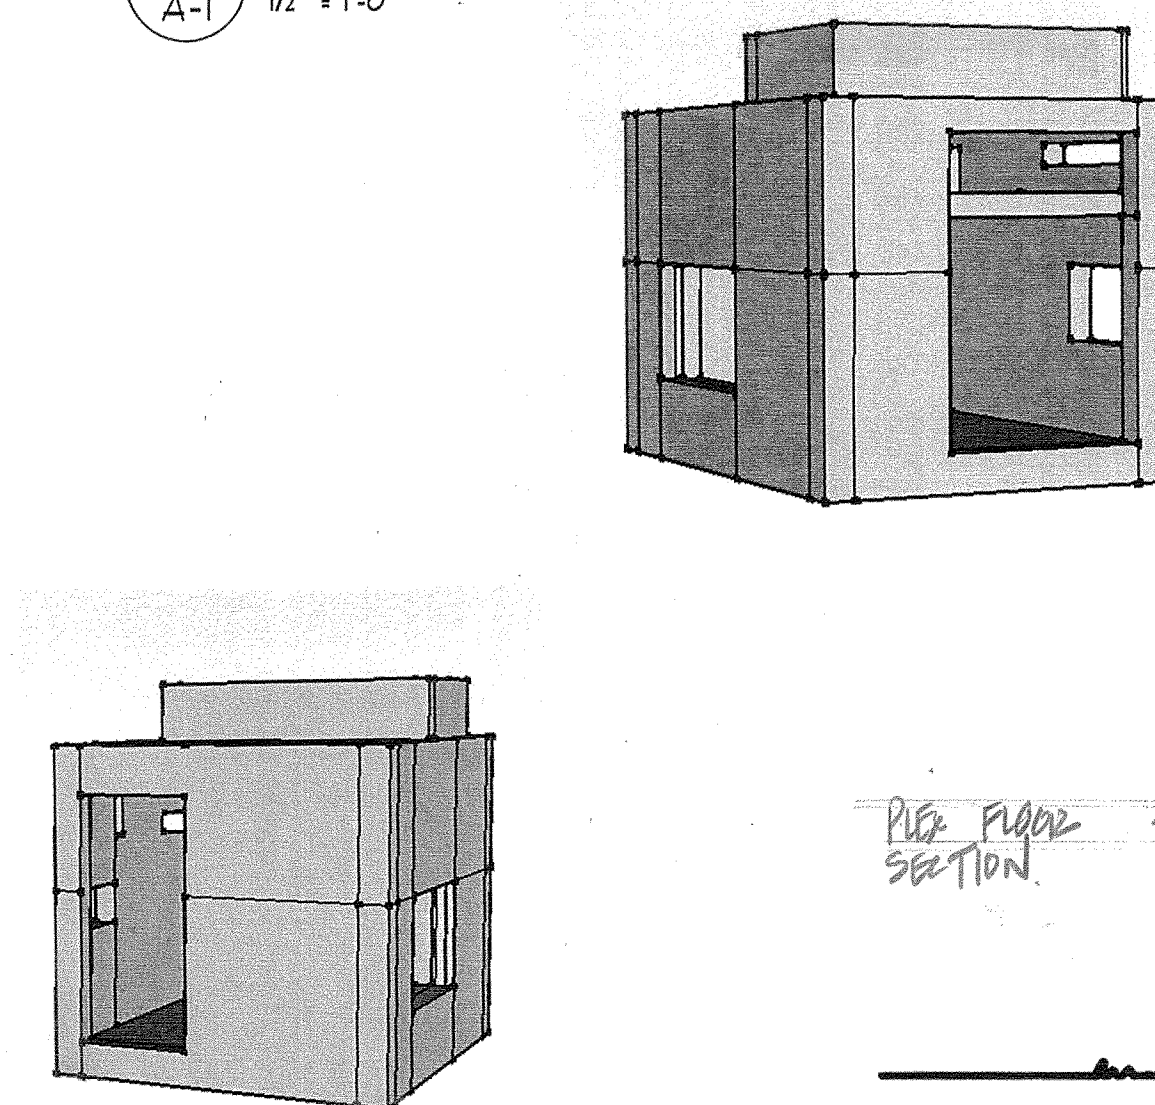



C1 BUILDING SECTION
1/2" = 1'-0"

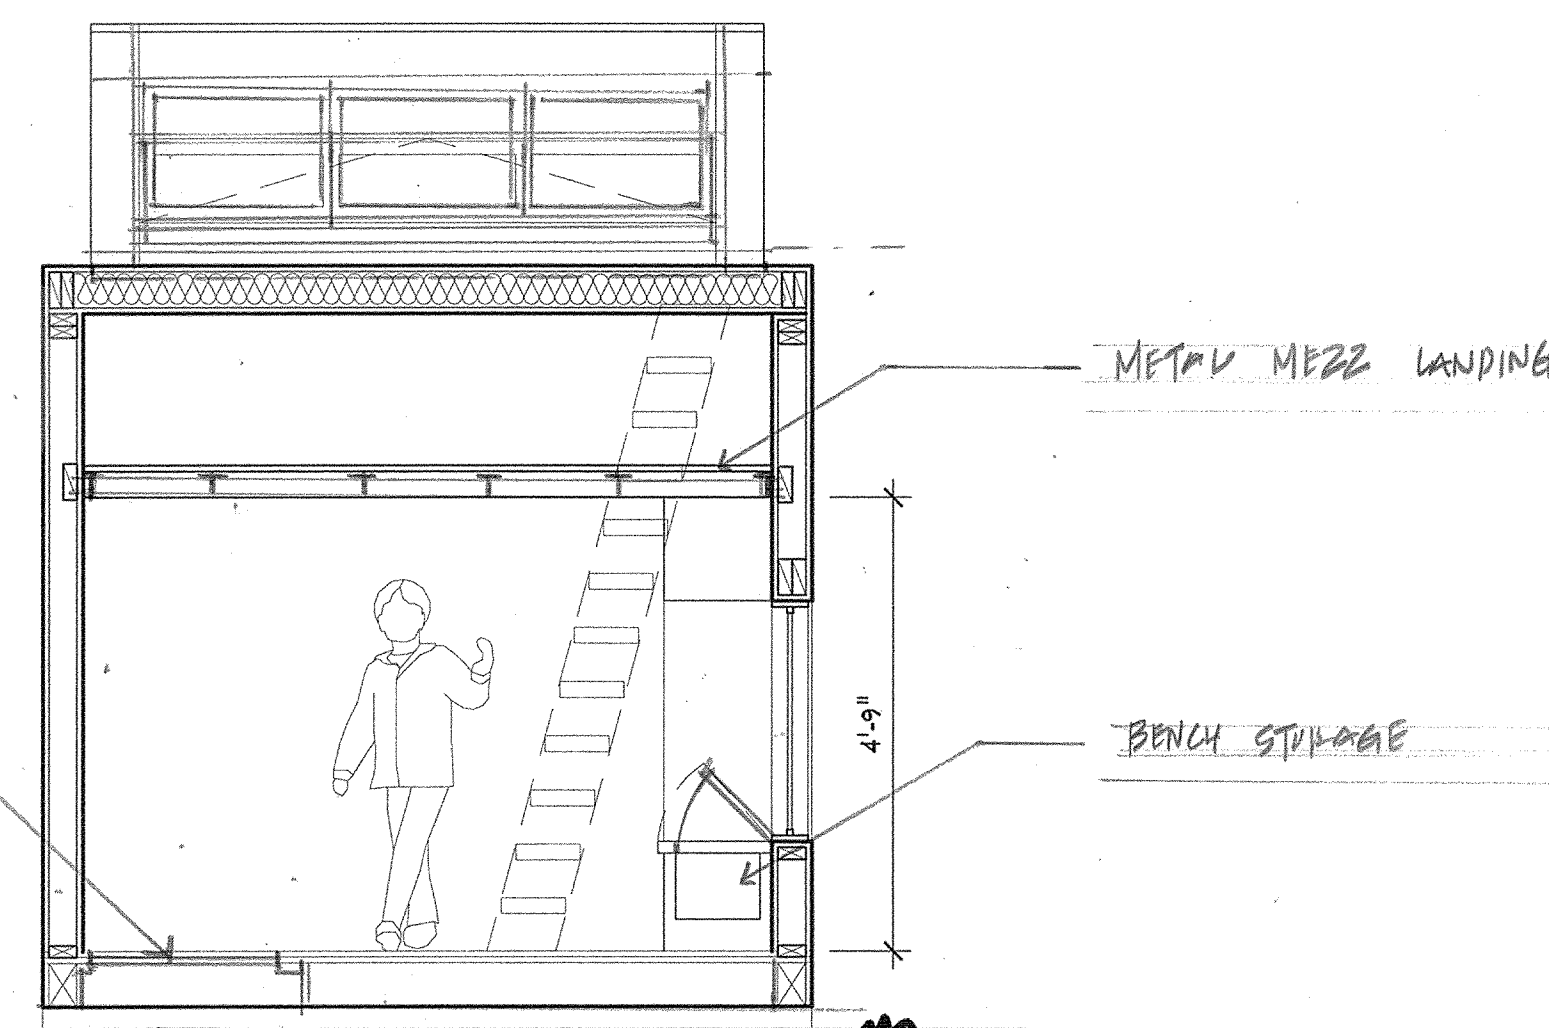

B3 BUILDING SECTION
1/2" = 1'-0"

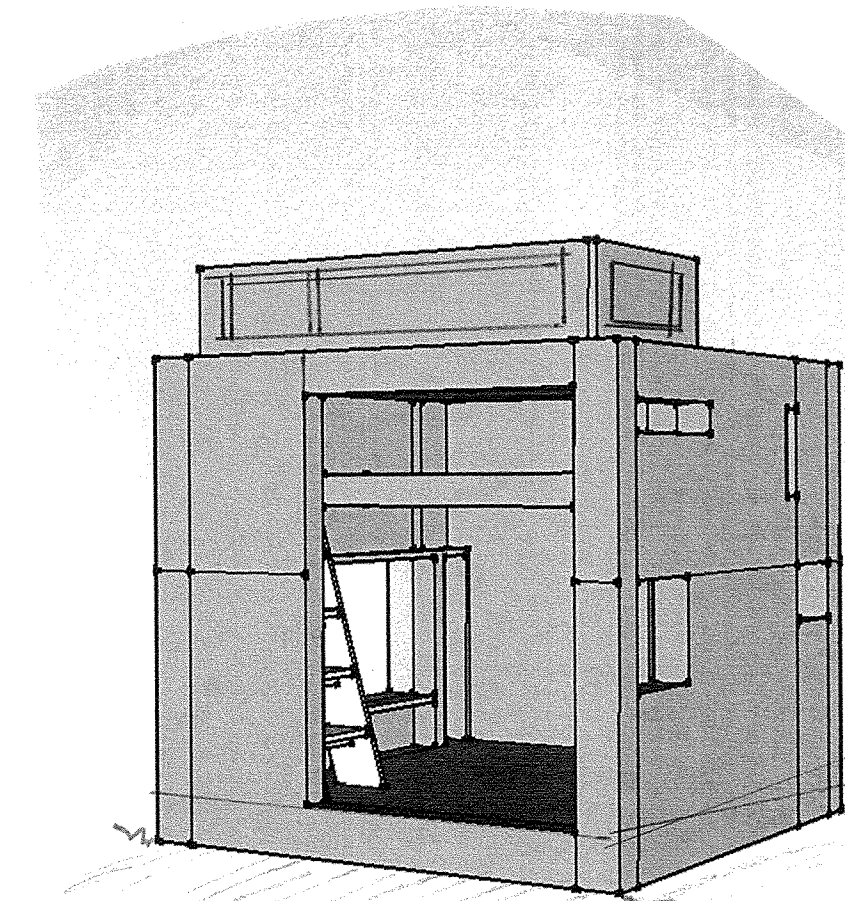

C2 BUILDING SECTION
1/2" = 1'-0"

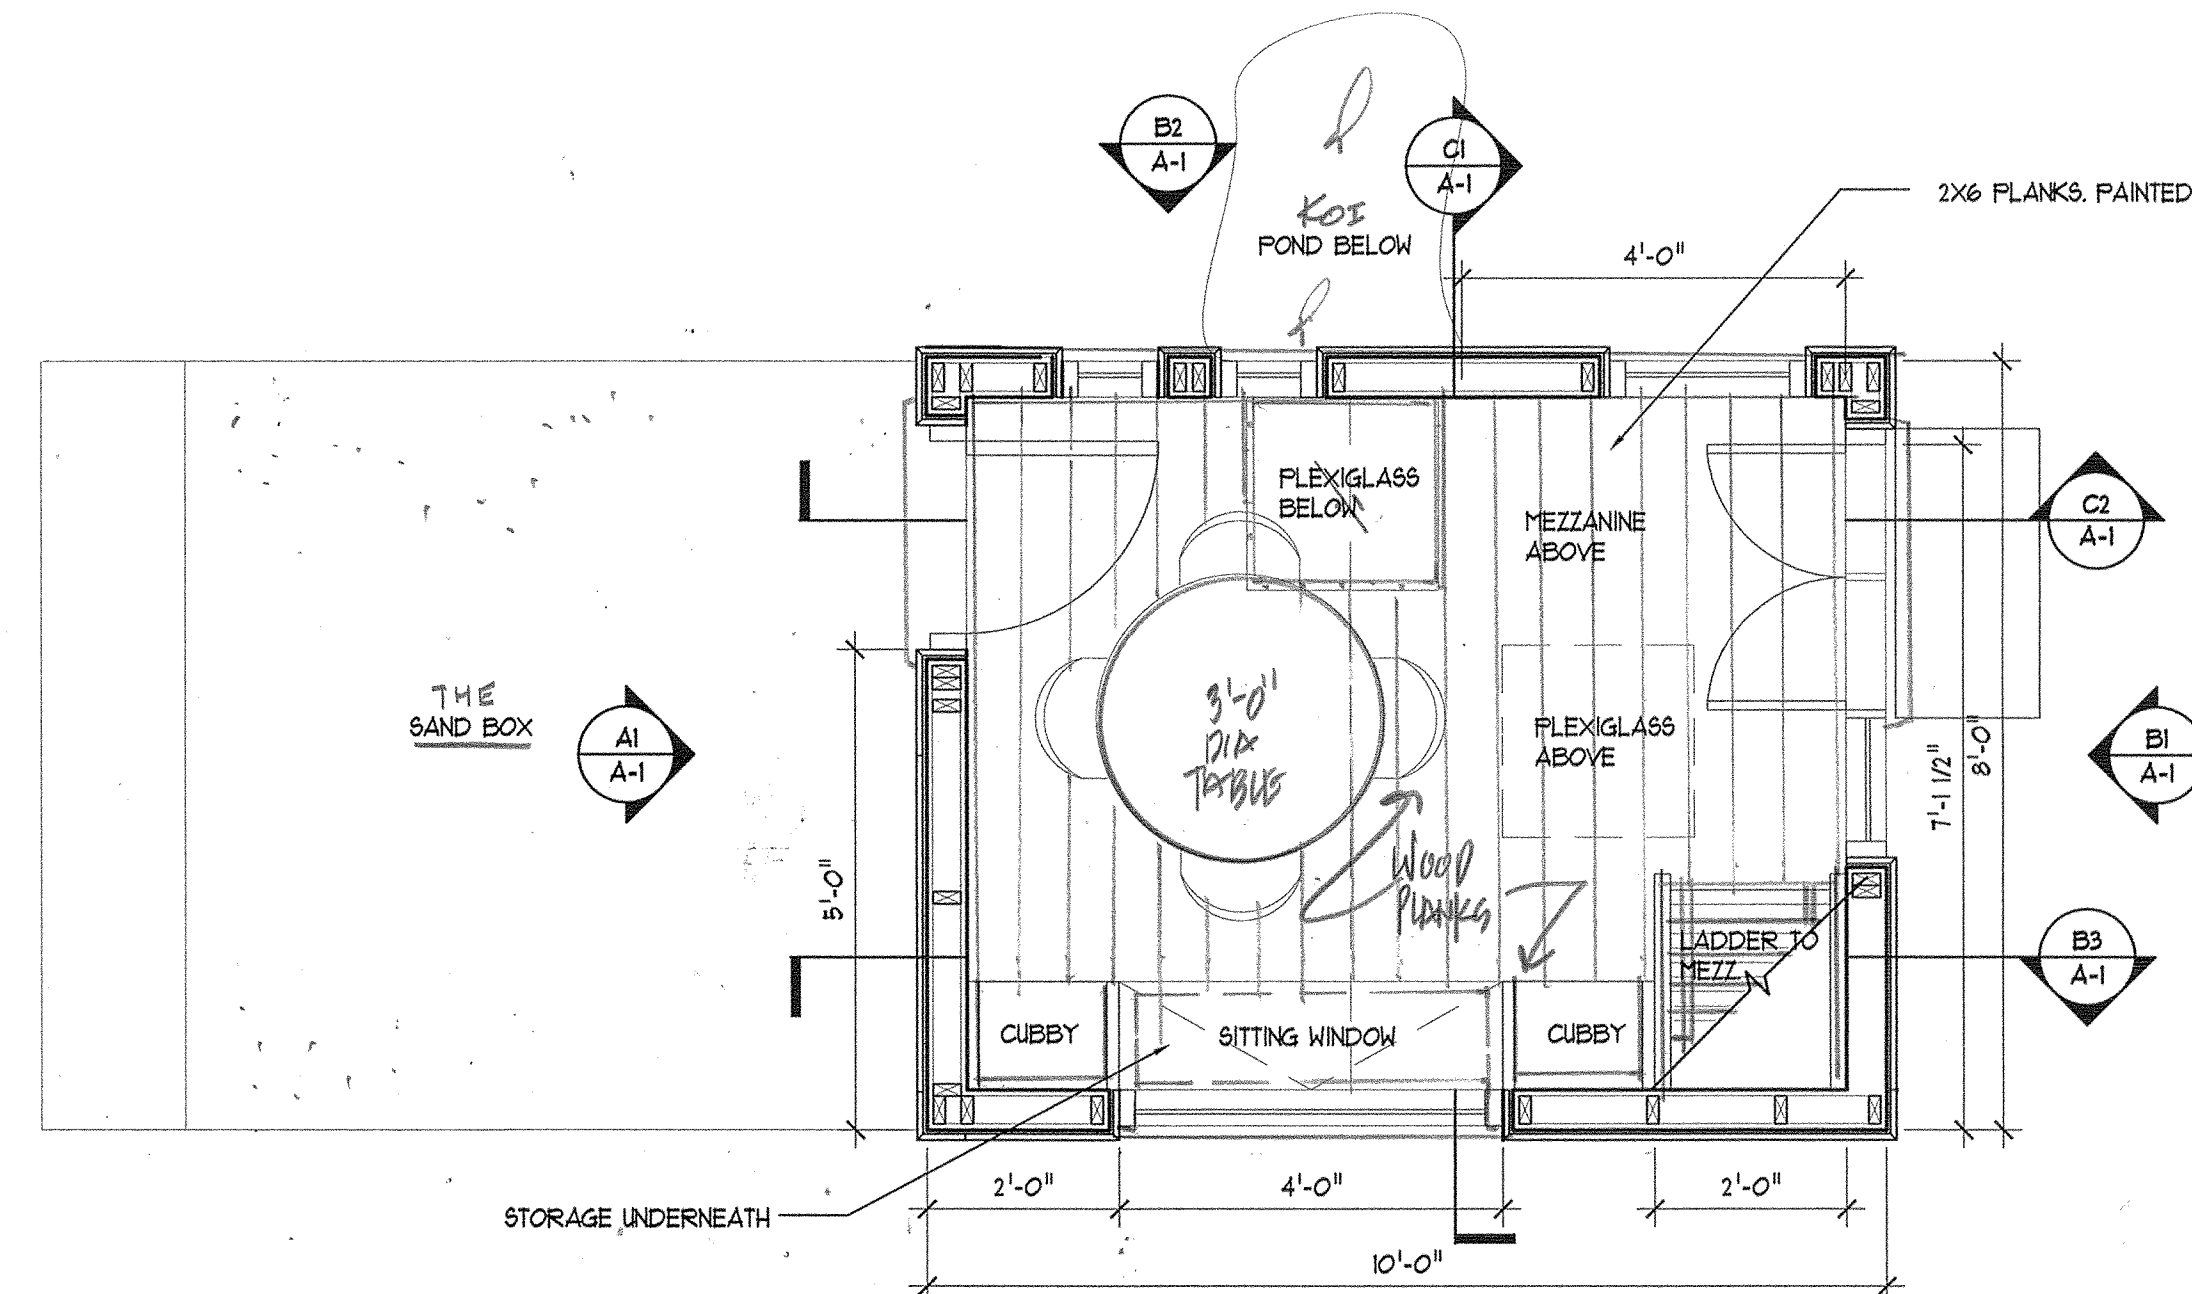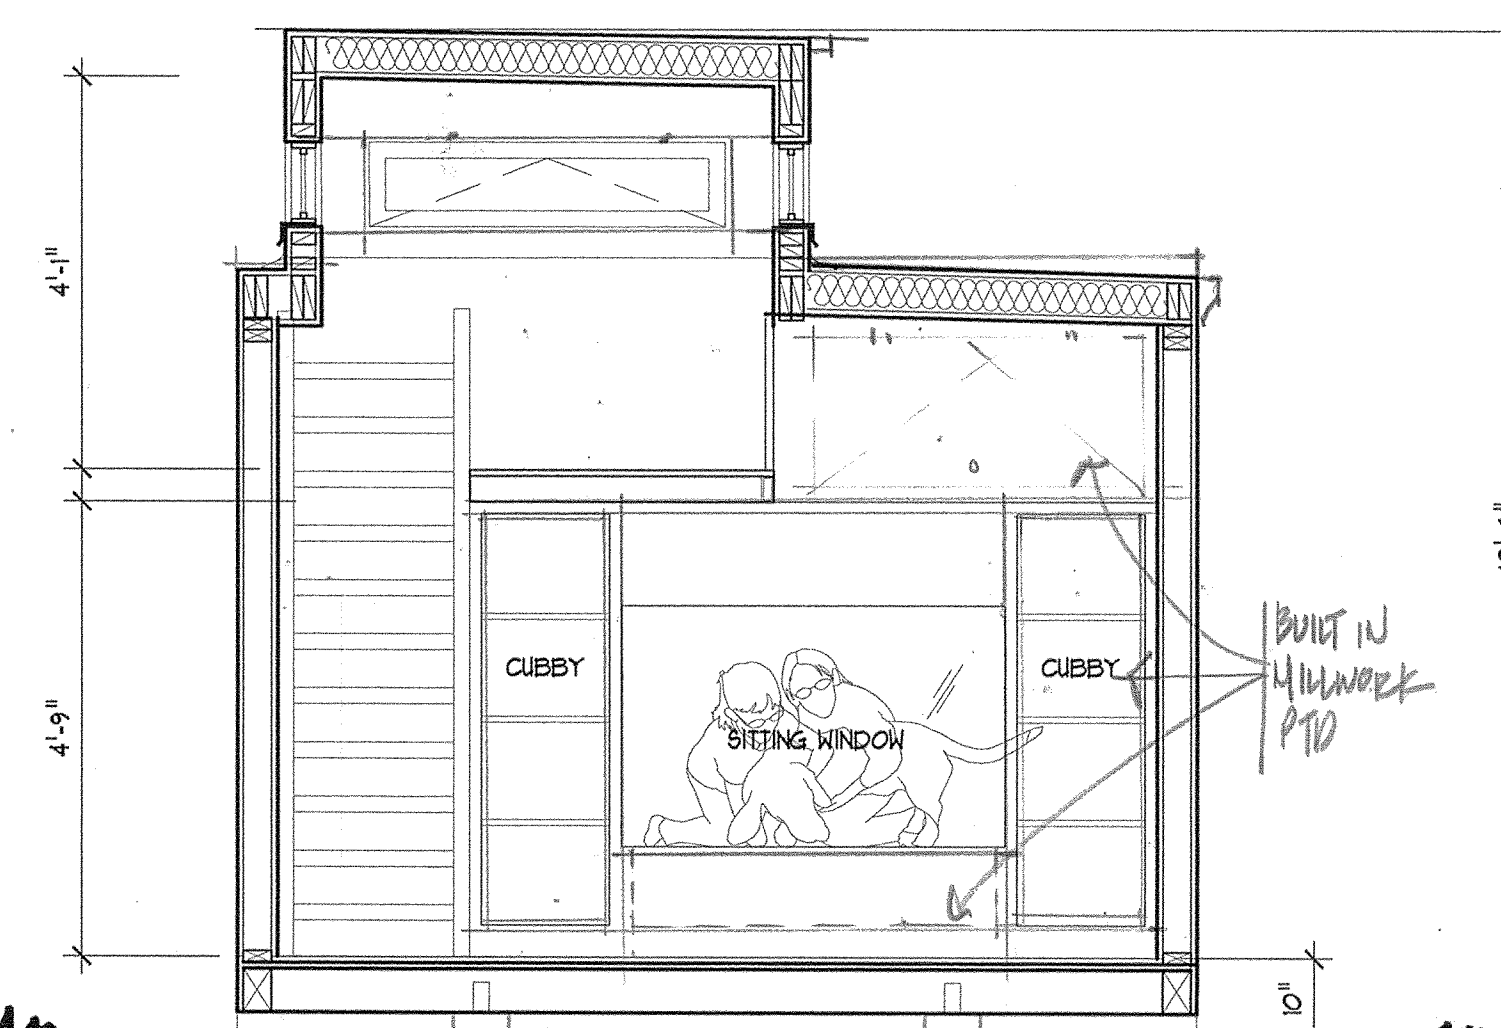

A3 PLAN
1/2" = 1'-0"

